
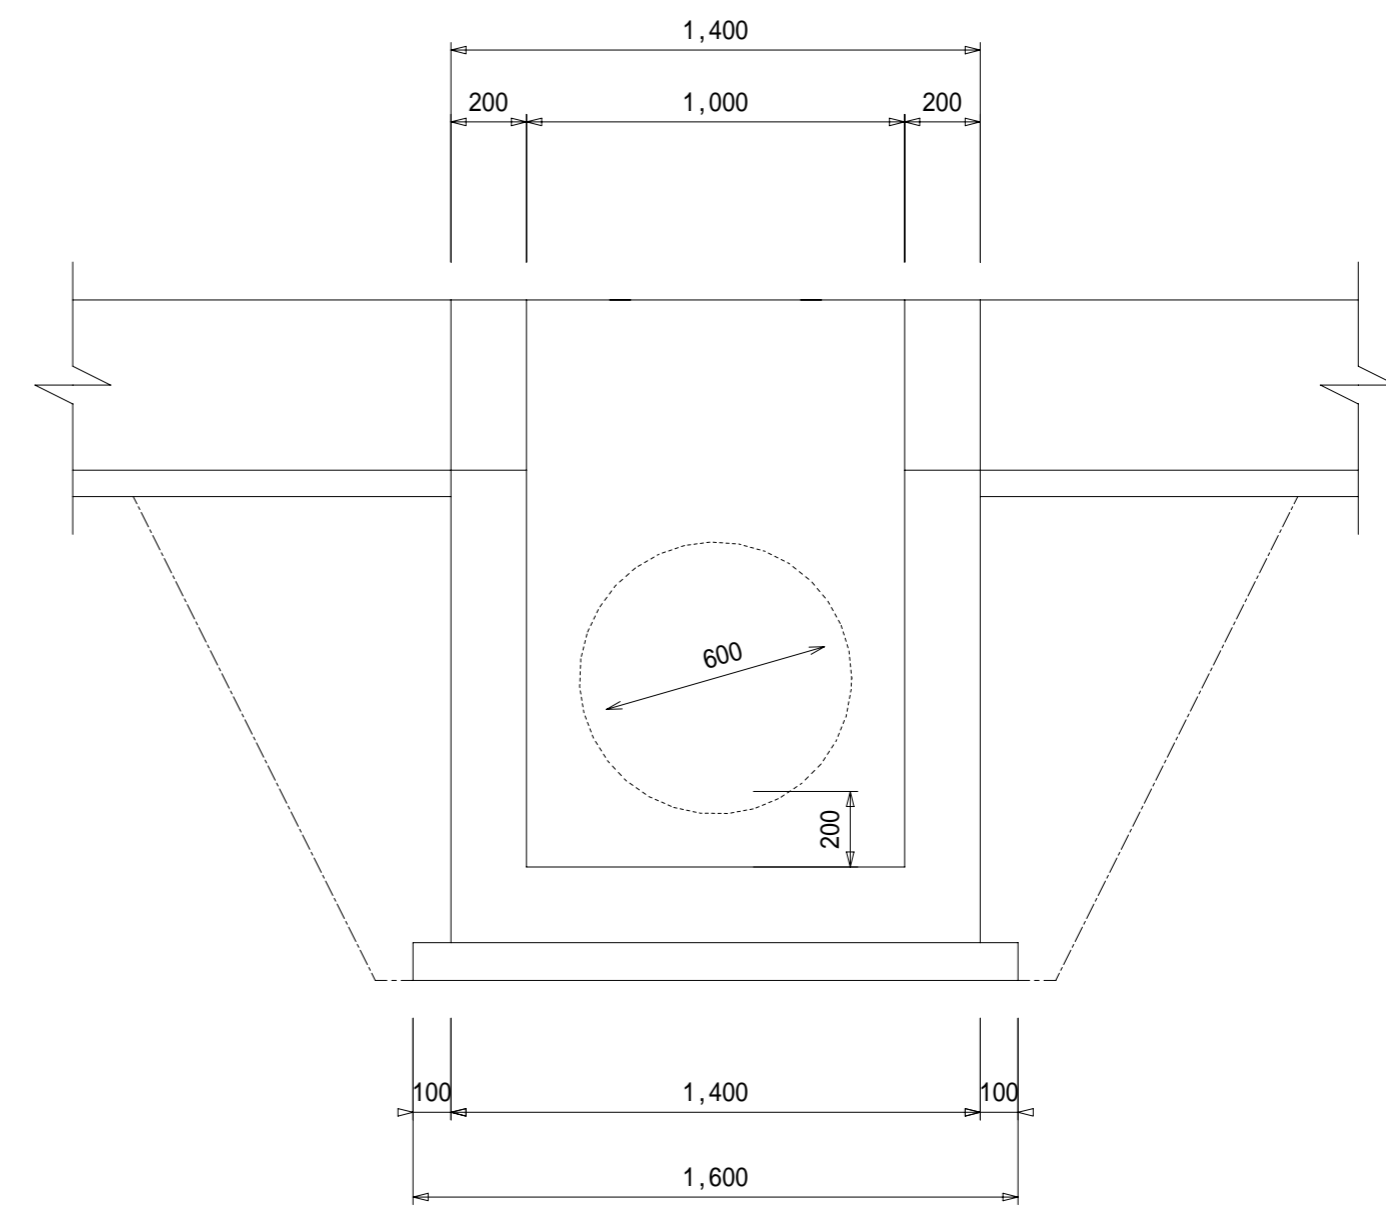


正 面 图

集水树 1000X1000X1500 S=1 : 2 0

側 面 图

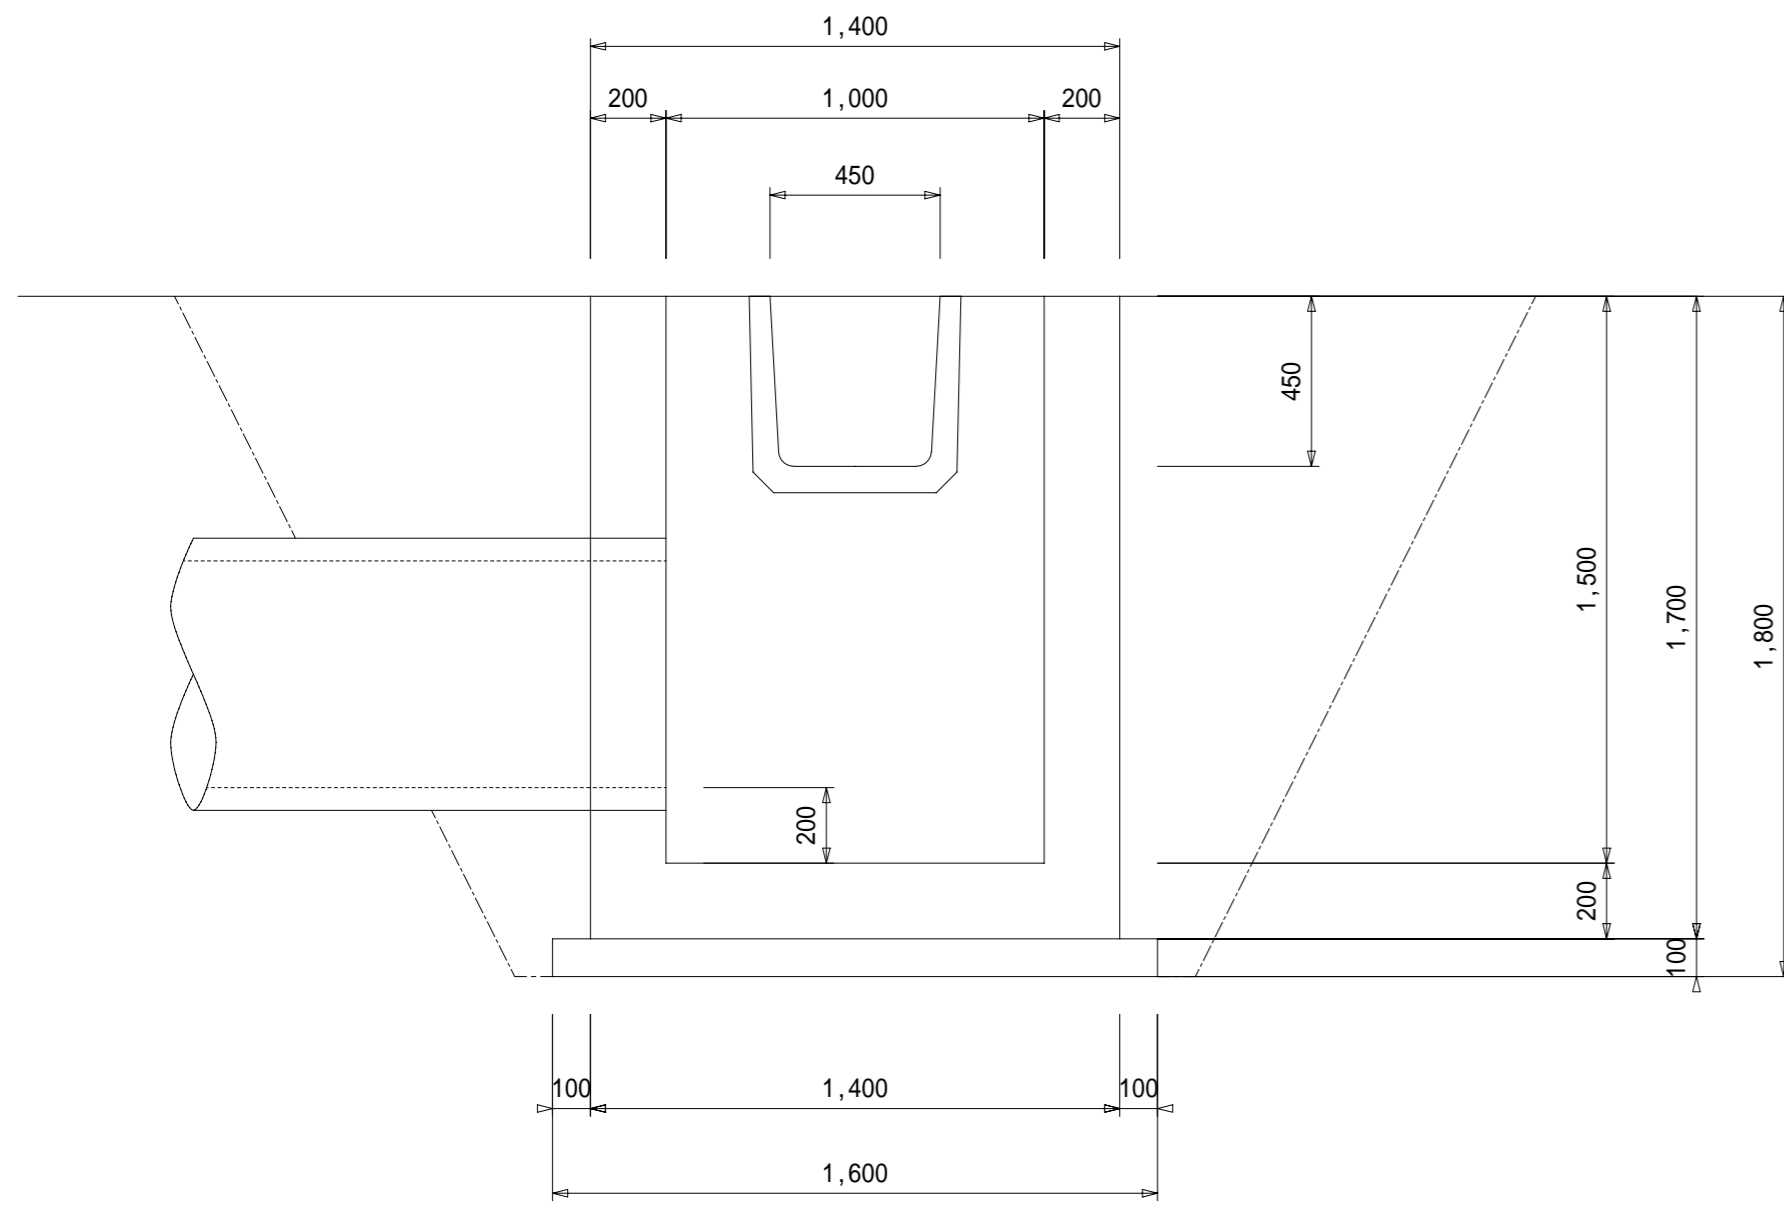

平 面 图

